


WASHINGTON NARROWS

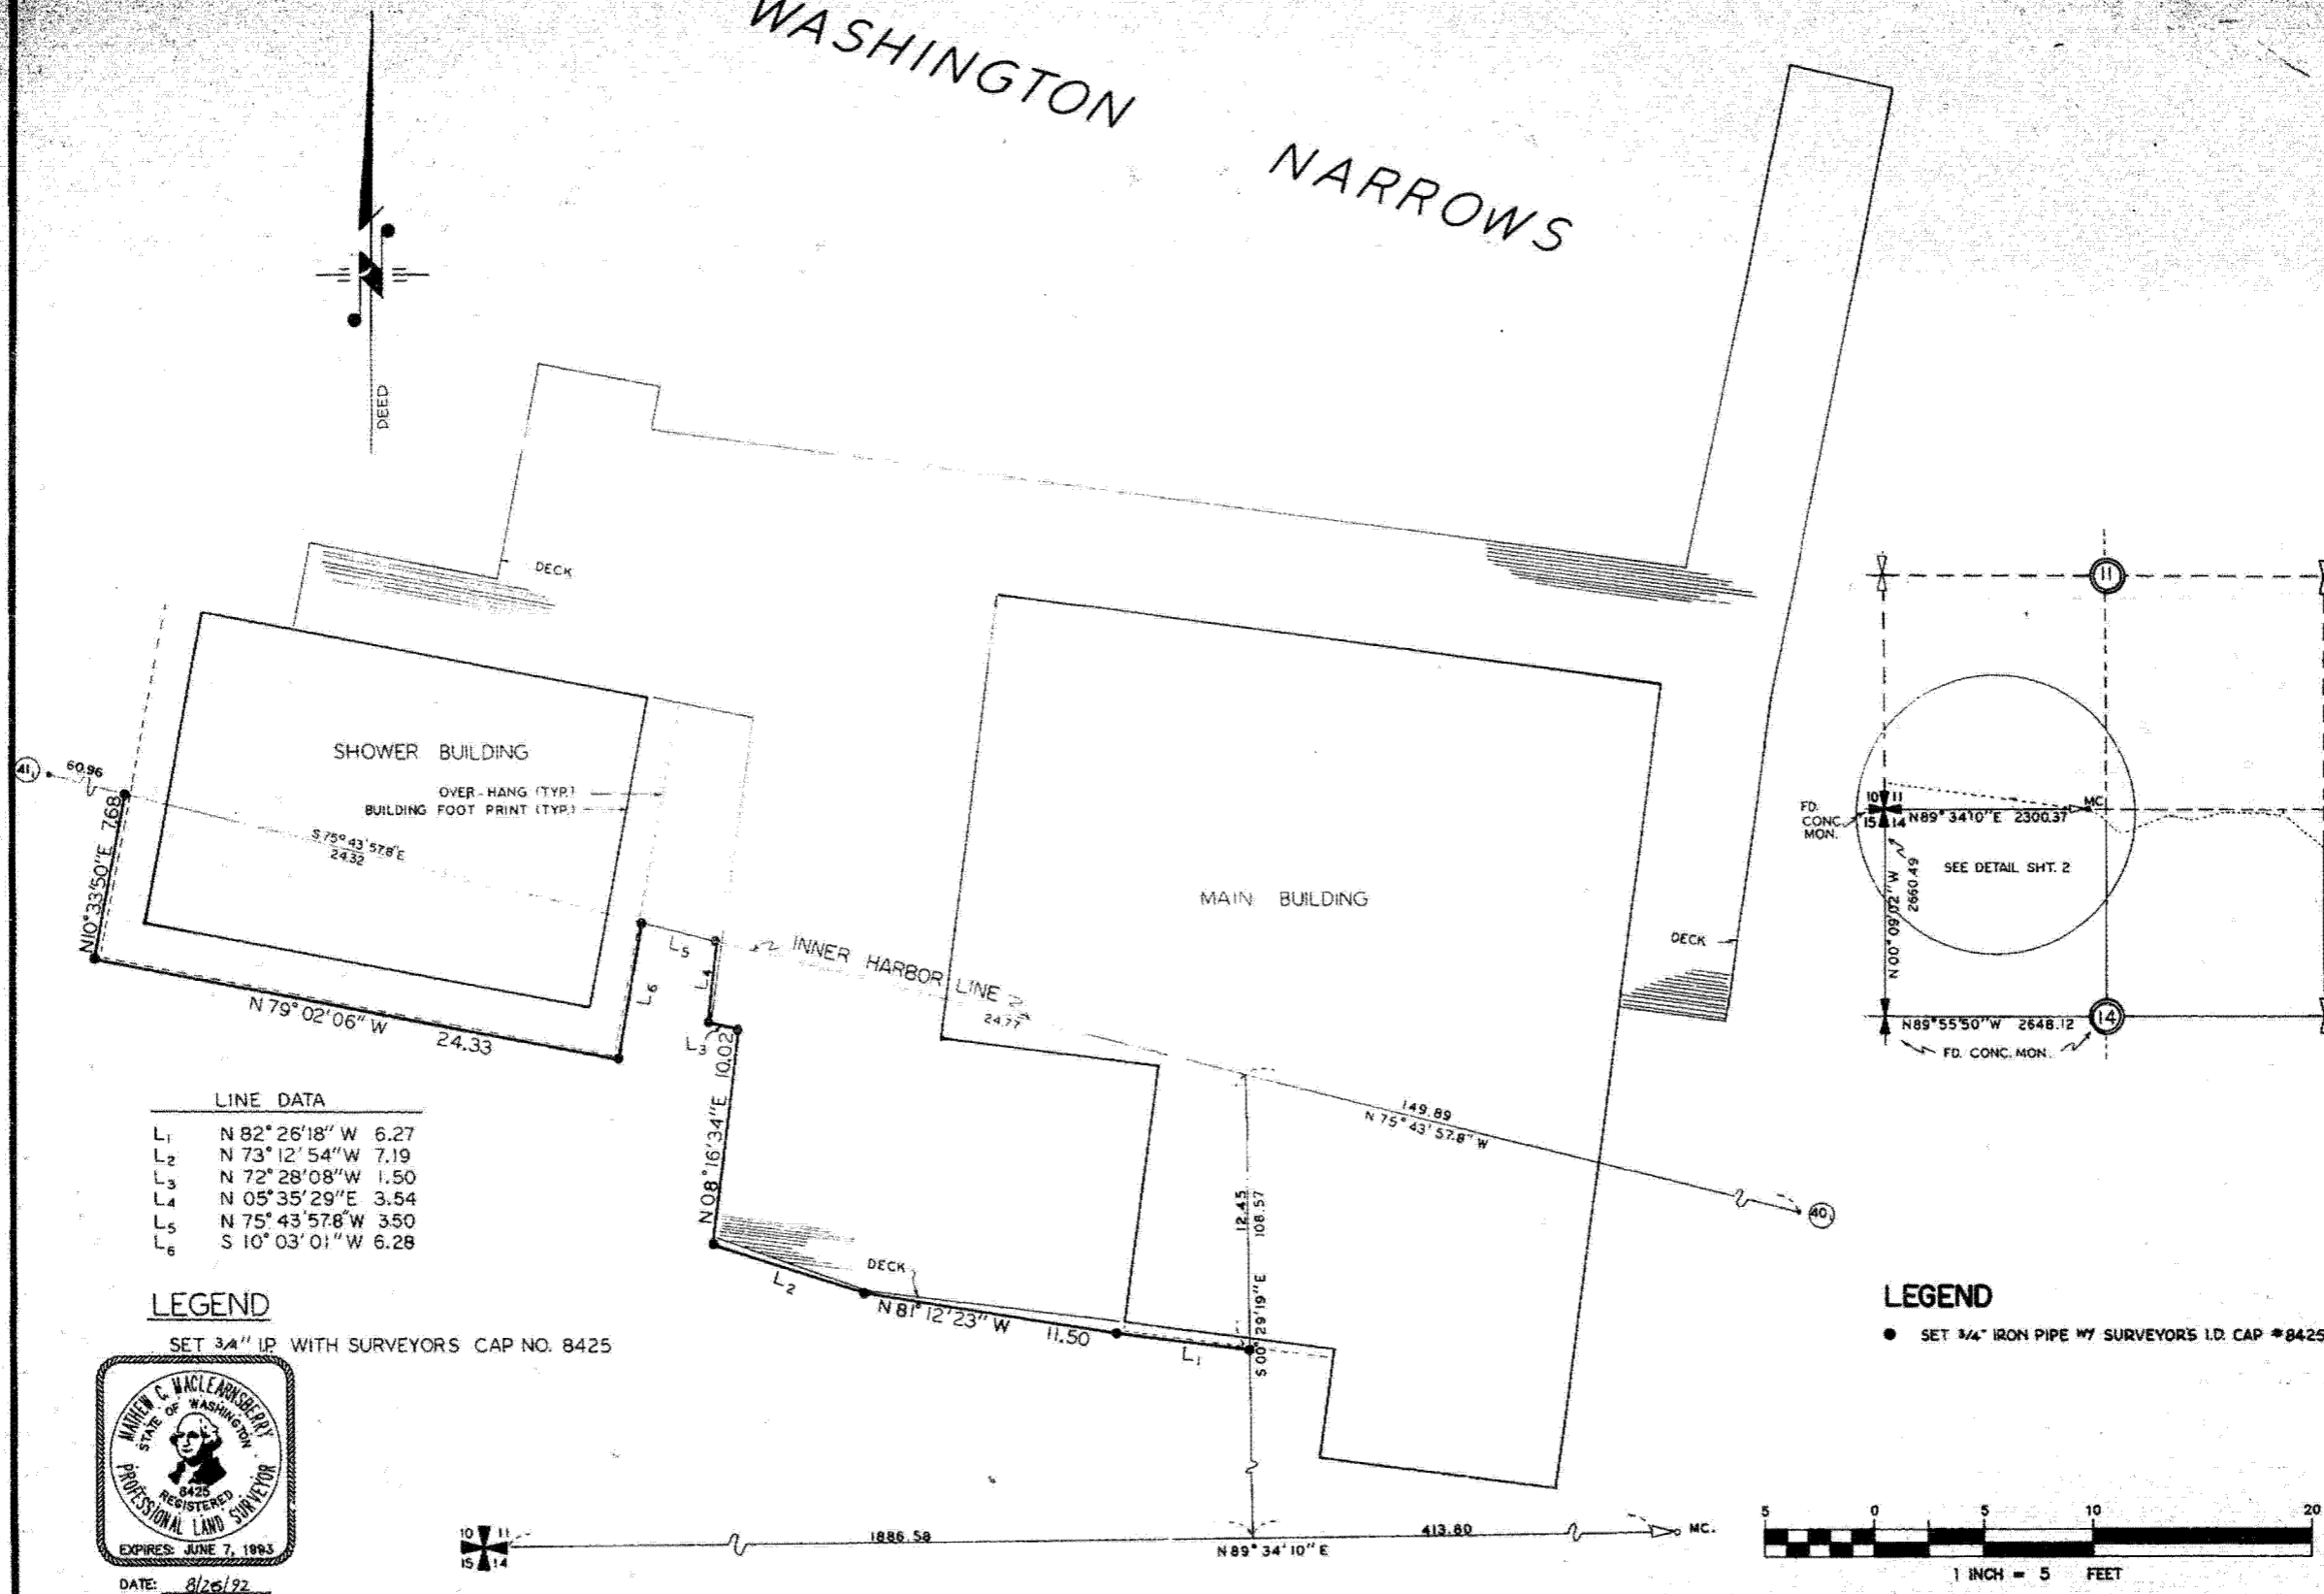

DATE: 8/26/92

AUDITOR'S CERTIFICATE

FILED FOR RECORD THIS 31ST DAY OF AUG., 1992, AT 11:00 A.M., IN BOOK 27 OF SURVEYS, AT PAGE 158, AT THE REQUEST OF M.C. MACLEARNSBERRY, AUDITOR'S FILE NO. 11240118402, SURVEY NO. 11240118402.

KAREN FAYAN
COUNTY AUDITOR

SURVEYOR'S CERTIFICATE

THIS MAP CORRECTLY REPRESENTS A SURVEY MADE BY ME OR UNDER MY DIRECTION IN CONFORMANCE WITH THE REQUIREMENTS OF THE SURVEY RECORDING ACT AT THE REQUEST OF SARAH WALLACE IN SEPTEMBER, 1989.

CERTIFICATE NO. 8425



MACLEARNSBERRY INC.

CIVIL ENGINEERS
LAND SURVEYORS
PLANNERS

139 WYATT WAY, N.E.
BAINBRIDGE ISLAND, WASH. 98110
(206) 842-5314

CLIENT


TICOR TITLE COMPANY

S.R.A. FILING DATA

SE 1/4, SW 1/4, SEC. 11, T.24N., R.1E., W.M.

DRAWN BY C.J.L.	DATE NOVEMBER 24, 1989	JOB NO. 89062
CHECKED BY MCM	SCALE 1" = 5'	SHEET 1 OF 2

37-158

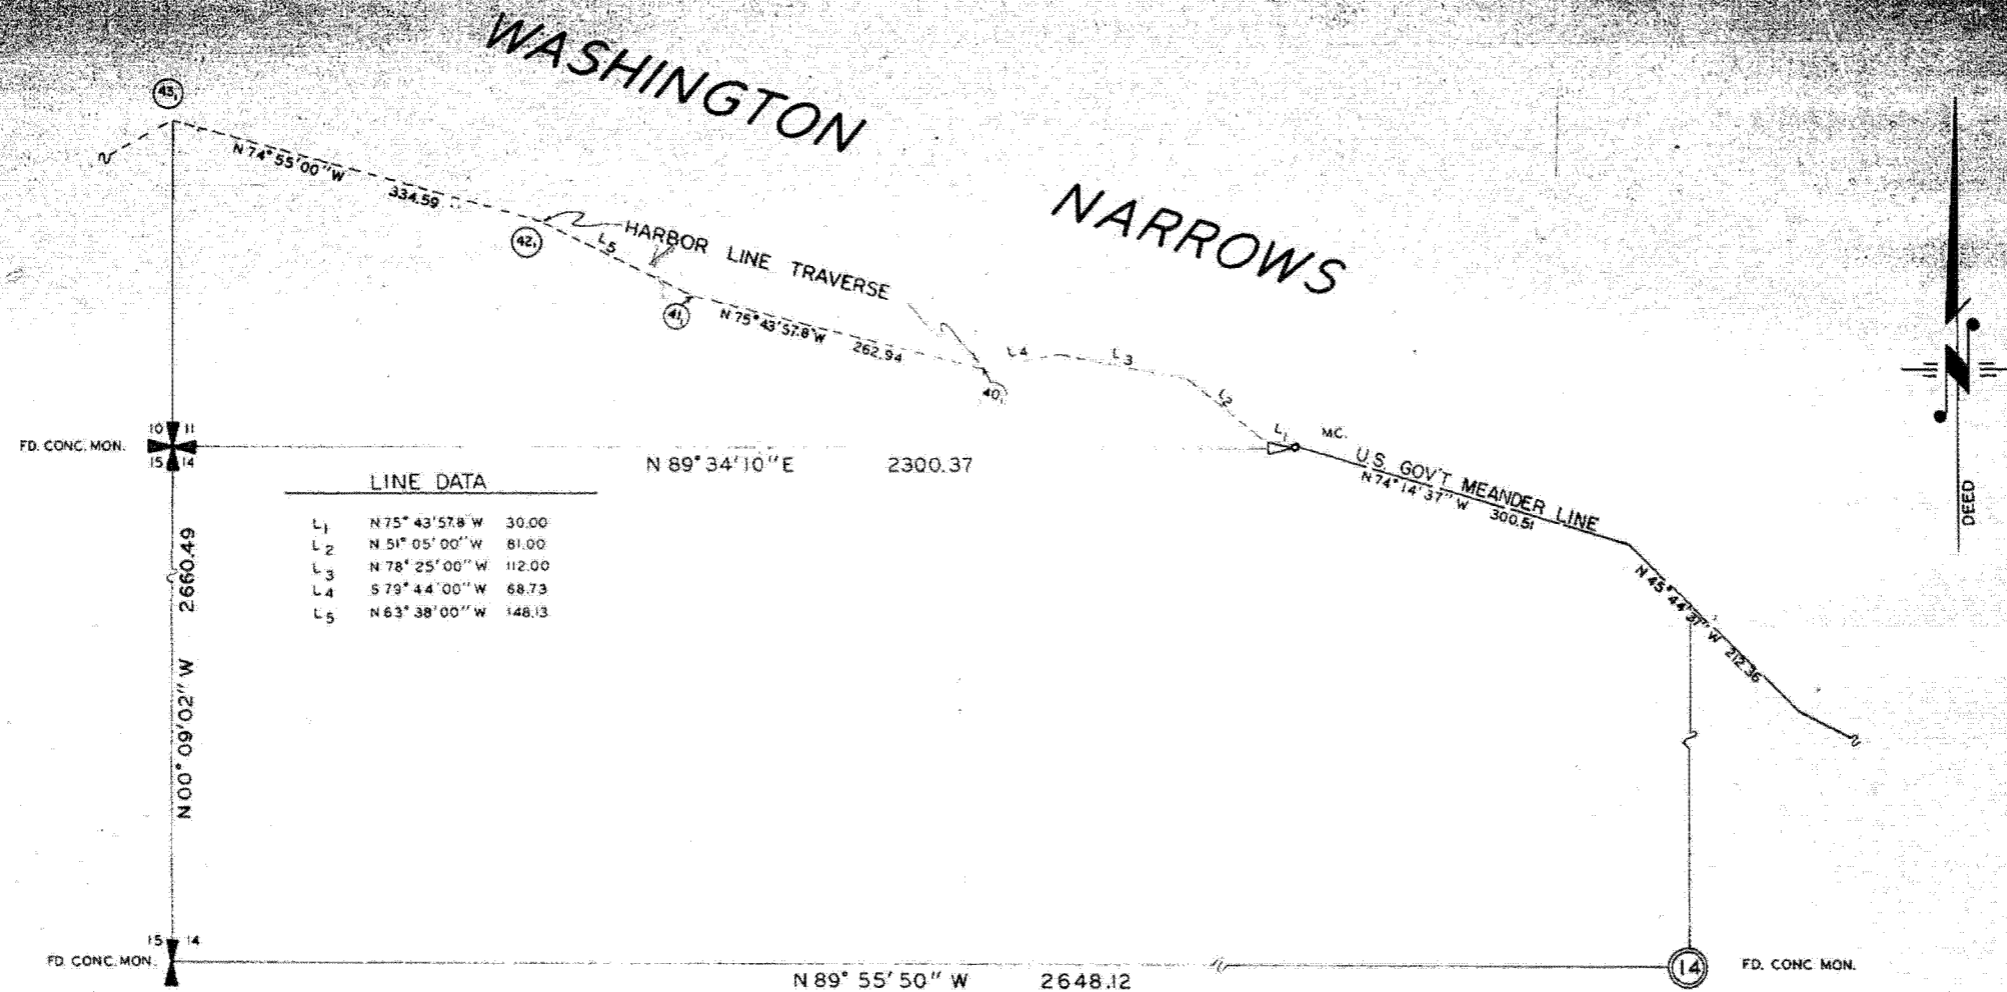

LEGAL DESCRIPTION

PARCEL A

THAT PORTION OF GOVERNMENT LOT 7, SECTION 11, TOWNSHIP 24 NORTH, RANGE 1 EAST, W.M. DESCRIBED AS FOLLOWS: BEGINNING AT A POINT ON THE INNER HARBOR LINE, SAID POINT ALSO BEING THE NORTHWEST CORNER OF LOT 11, SUPPLEMENTAL PLAT OF BAY VIEW GARDEN TRACTS AS PER PLAT RECORDED IN VOLUME 5 OF PLATS, PAGE L9, RECORDS OF KITSAP COUNTY, WASH. AND THE TRUE POINT OF BEGINNING; THENCE S 00°29'19" E, ALONG THE WESTERLY LIMITS OF SAID PLAT, A DISTANCE OF 12.45 FEET; THENCE N 82°26'18" W, A DISTANCE OF 6.27 FEET; THENCE N 81°12'23" W, A DISTANCE OF 11.50 FEET; THENCE N 73°12'54" W, A DISTANCE OF 7.19 FEET; THENCE N 08°16'34" E, A DISTANCE OF 10.02 FEET; THENCE N 72°28'08" W, A DISTANCE OF 1.50 FEET; THENCE N 05°35'29" E, A DISTANCE OF 3.54 FEET TO THE INNER HARBOR LINE; THENCE S 75°43'57.8" E, ALONG SAID INNER HARBOR LINE, A DISTANCE OF 24.77 FEET TO THE TRUE POINT OF BEGINNING.

CONTAINING 324.27 SQUARE FEET, MORE OR LESS.

SITUATE IN KITSAP COUNTY, WASH.



DATE: 8/26/92

AUDITOR'S CERTIFICATE

FILED FOR RECORD THIS 31st DAY OF AUG., 1992, AT 2 P. M., IN BOOK 37 OF SURVEYS, AT PAGE 159, AT THE REQUEST OF M.C. MACLEARNSBERRY, AUDITOR'S FILE NO. 9208310290, SURVEY NO. 11240113406.

Karen L. King
COUNTY AUDITOR

SURVEYOR'S CERTIFICATE

THIS MAP CORRECTLY REPRESENTS A SURVEY MADE BY ME OR UNDER MY DIRECTION IN CONFORMANCE WITH THE REQUIREMENTS OF THE SURVEY RECORDING ACT AT THE REQUEST OF SARAH WALLACE IN SEPTEMBER, 1989.

CERTIFICATE NO. 6425




MACLEARNSBERRY INC.

CIVIL ENGINEERS
LAND SURVEYORS
PLANNERS

155 WYATT WAY, N.E.
BAINBRIDGE ISLAND, WASH. 98110
(206) 842-3514

CONTAINING 169.59 SQUARE FEET, MORE OR LESS.

SITUATE IN KITSAP COUNTY, WASH.

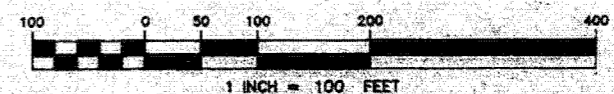

CLIENT

TICOR TITLE COMPANY

S.R.A. FILING DATA

SE 1/4, SW 1/4, SEC. 11, T. 24 N., R. 1 E., W.M.

DRAWN BY	C.J.L.	DATE	NOVEMBER 27, 1989	JOB NO.	89062
CHECKED BY	MCM	SCALE	1" = 100'	SHEET	2 OF 2

37-159